




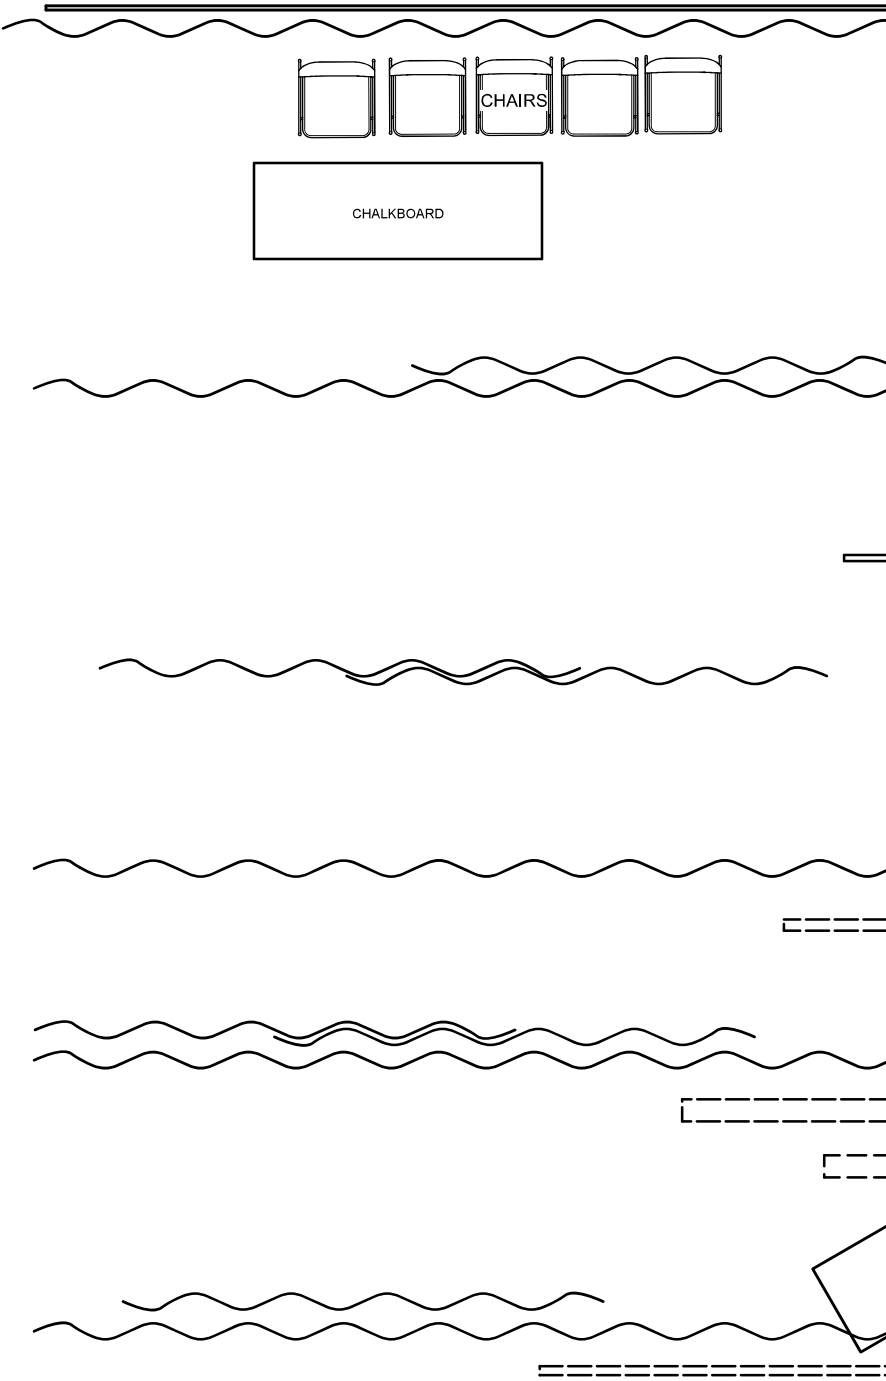



CHAIRS

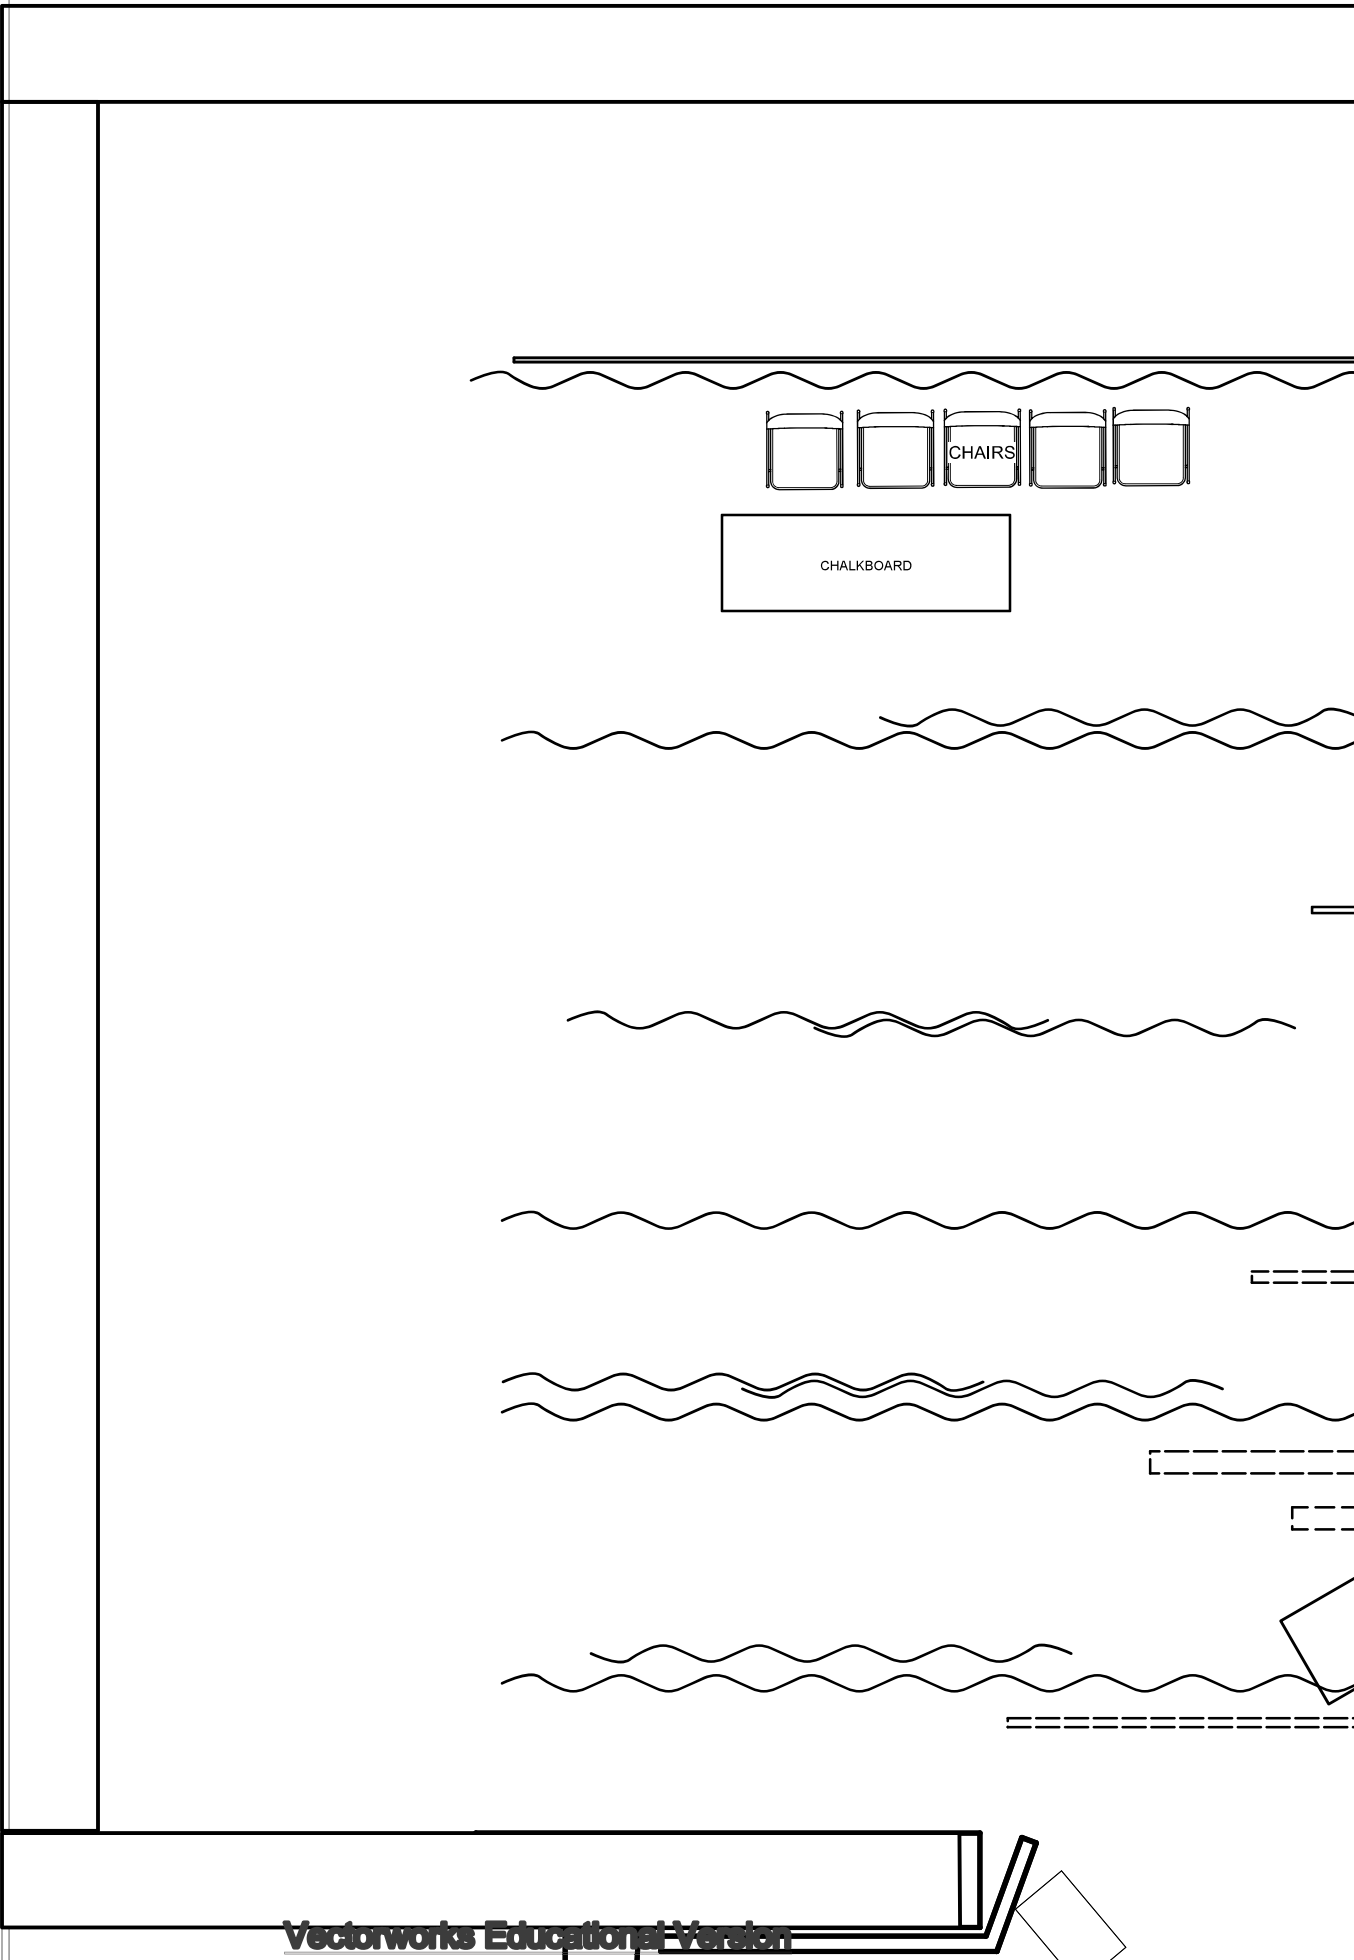

CHALKBOARD

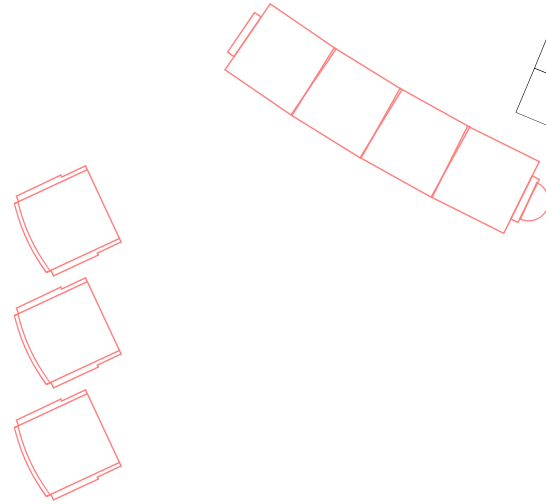

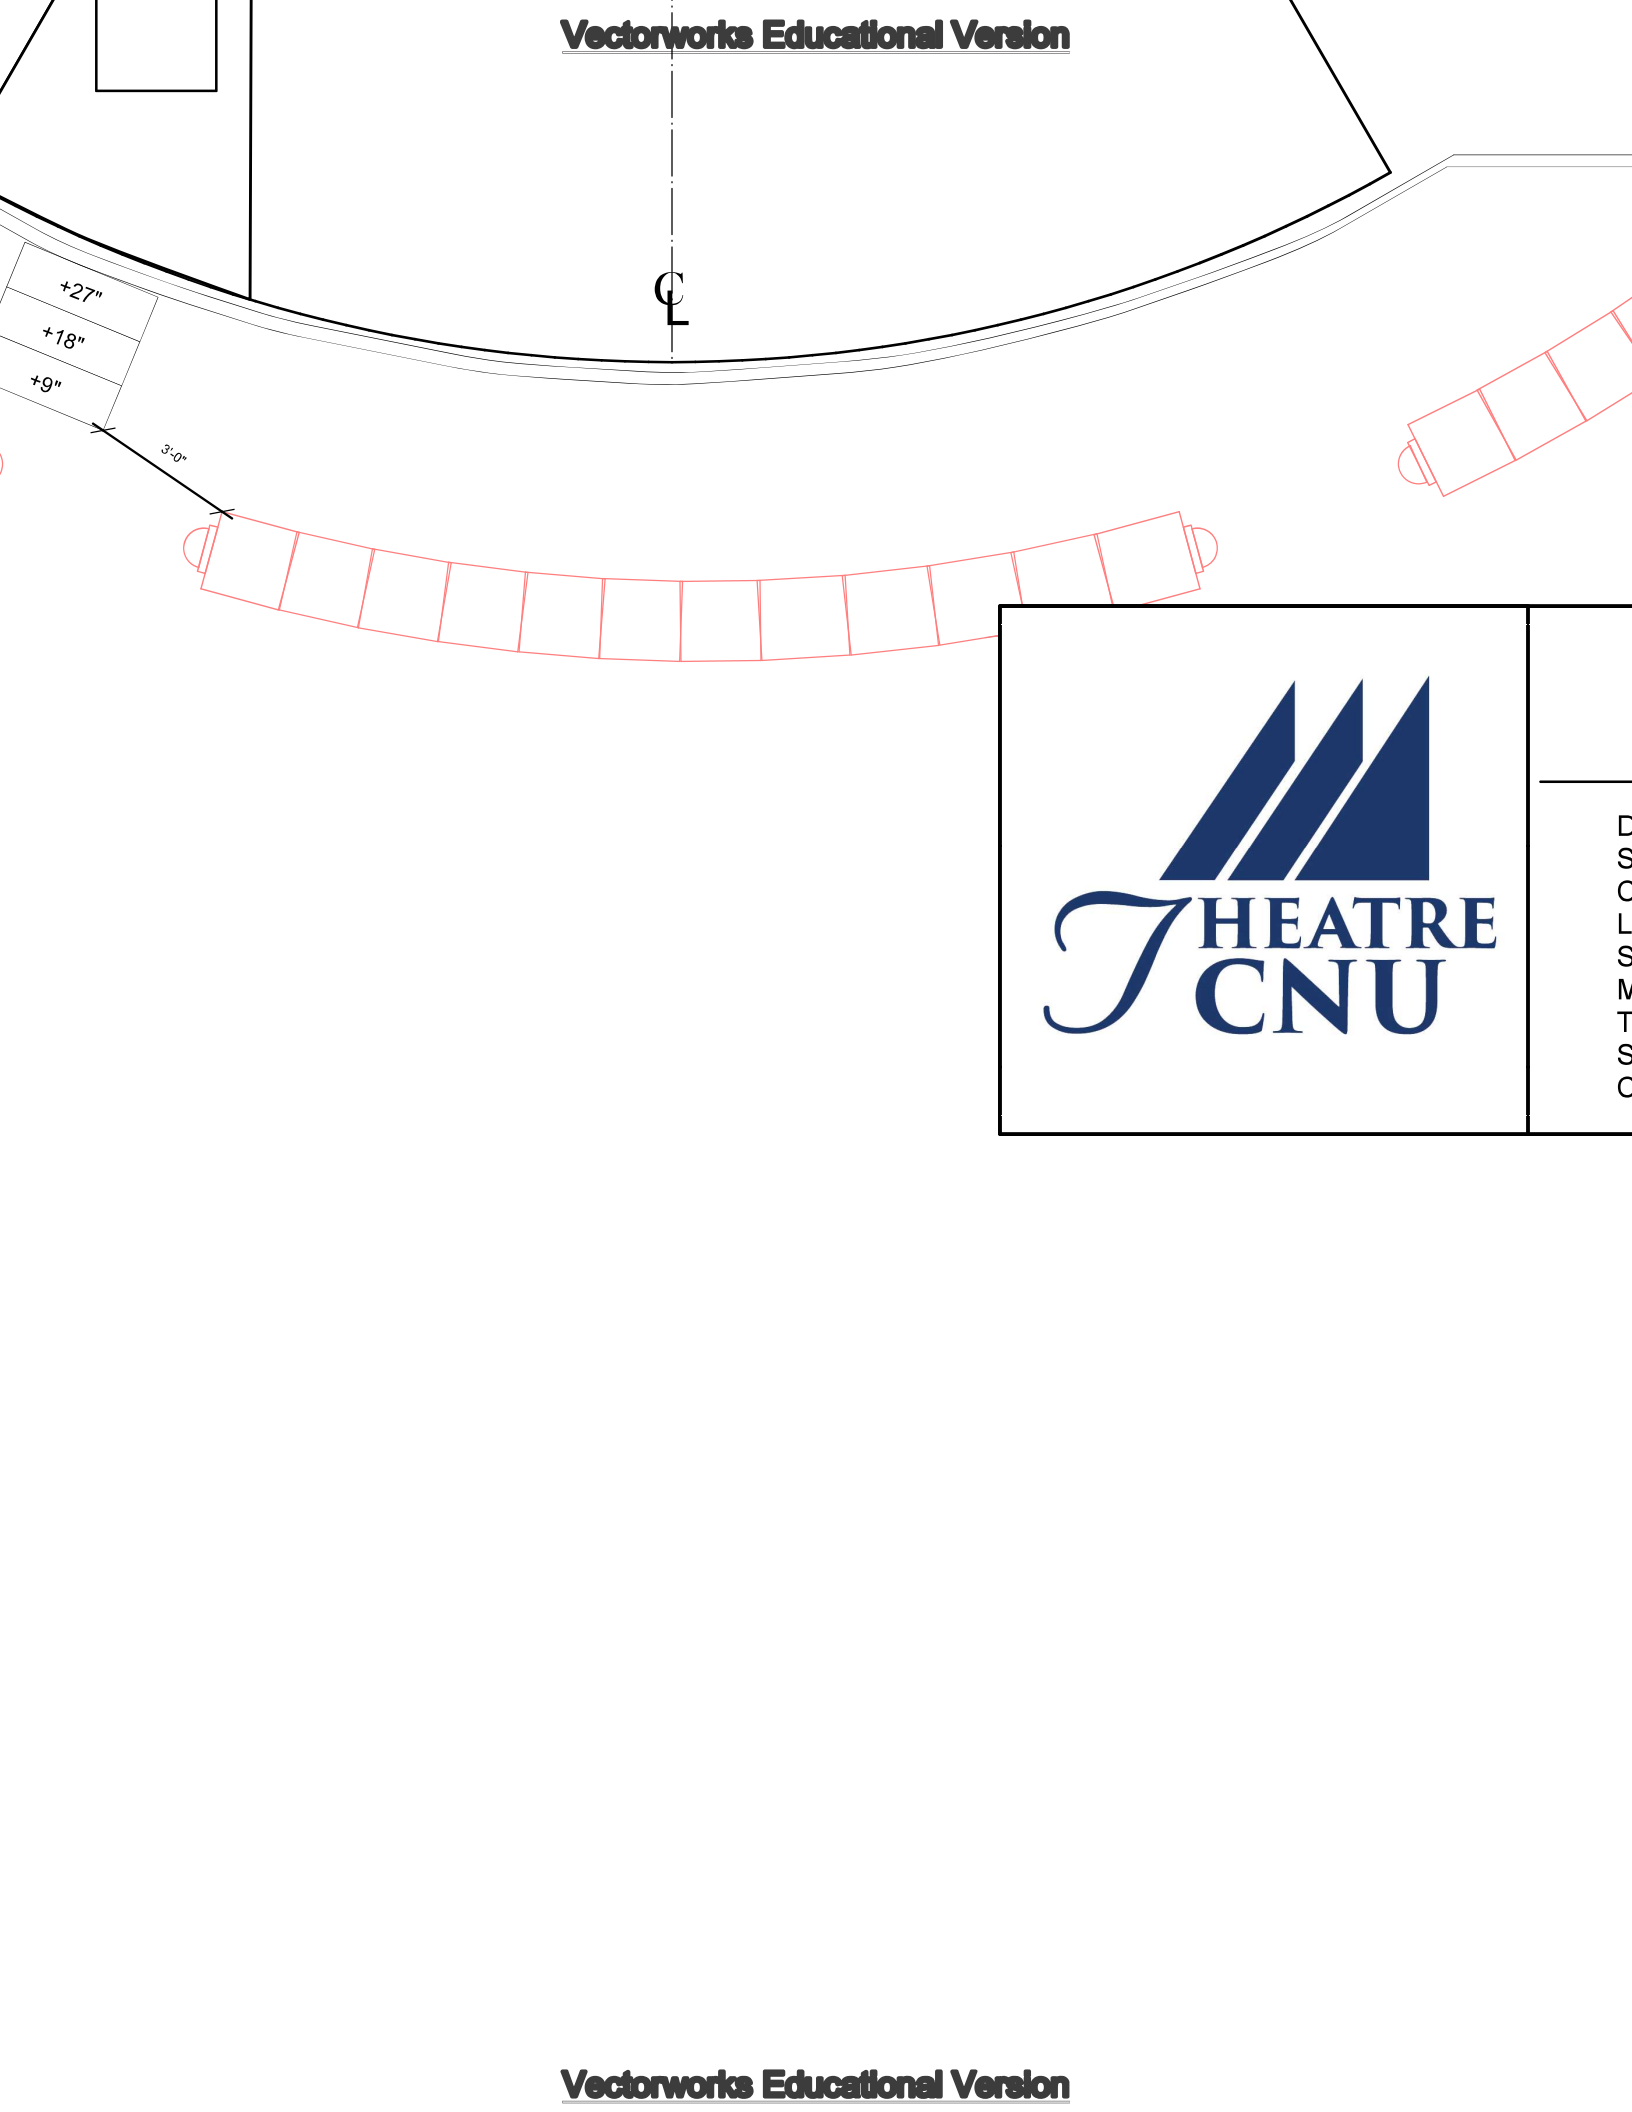

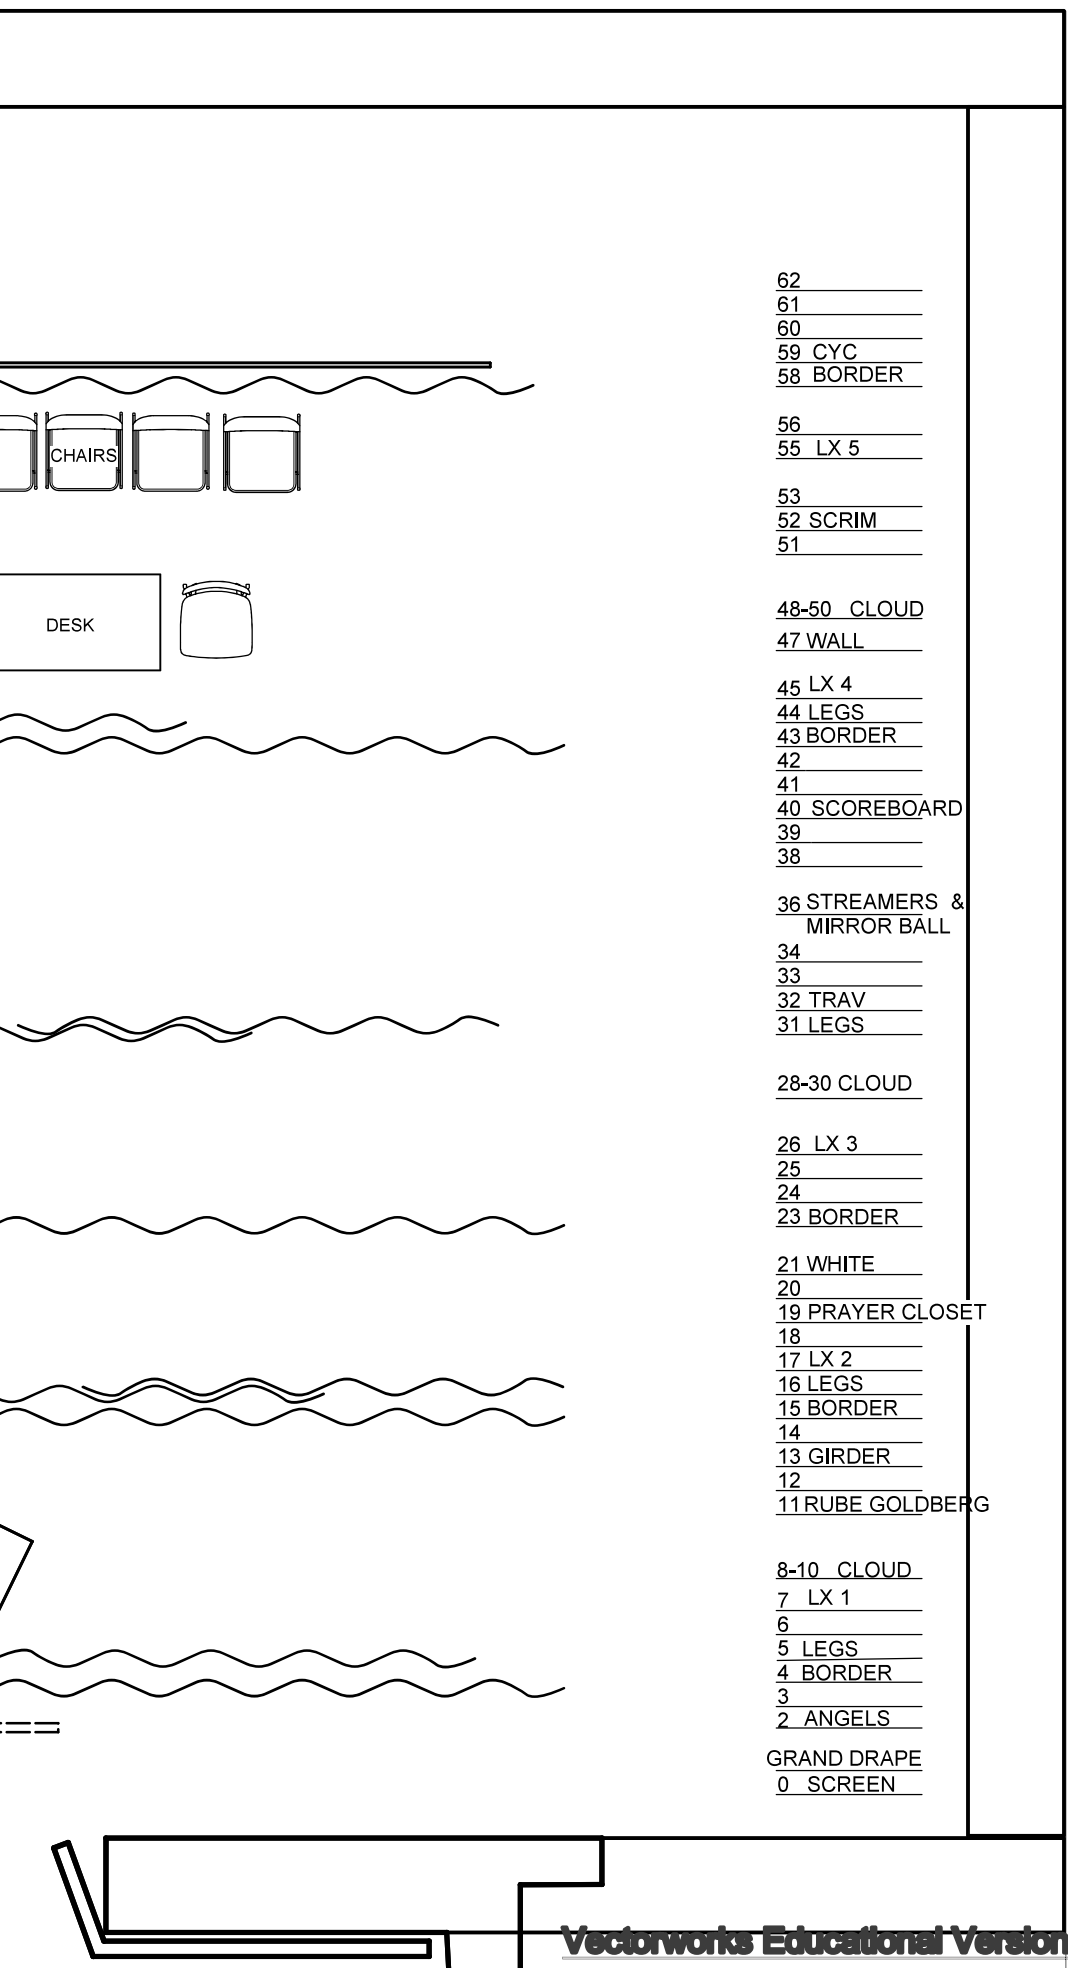

62
61
60
59 CYC
58 BORDER

56
55 LX 5

53
52 SCRIM
51

48-50 CLOUD
47 WALL

45 LX 4
44 LEGS
43 BORDER
42
41
40 SCOREBOARD
39
38

36 STREAMERS &
MIRROR BALL
34
33
32 TRAV
31 LEGS

28-30 CLOUD

26 LX 3
25
24
23 BORDER

21 WHITE
20
19 PRAYER CLOSET
18
17 LX 2
16 LEGS
15 BORDER
14
13 GIRDER
12
11 RUBE GOLDBERG

8-10 CLOUD
7 LX 1
6
5 LEGS
4 BORDER
3
2 ANGELS

GRAND DRAPE
0 SCREEN



PEEBLES THEATRE

DIRECTOR: Laura Grace Godwin
SCENIC DESIGN: Kenton Jones
COSTUME DESIGN: Kathy Jaremski
LIGHTING DESIGN: Ollie Robertson
SOUND DESIGN: Connor Wells
MUSIC DIRECTOR: Dr. Douglas Carpenter
TECHNICAL DIRECTOR: Tanya Sweet
STAGE MANAGER: Makenna Mitchell
CHOREOGRAPHY: Gwen Hawdon, Timothy Johnson

Groundplan
SCALE: 1/4" = 1'0"
DRAWN BY: KJ
12/10/2024