
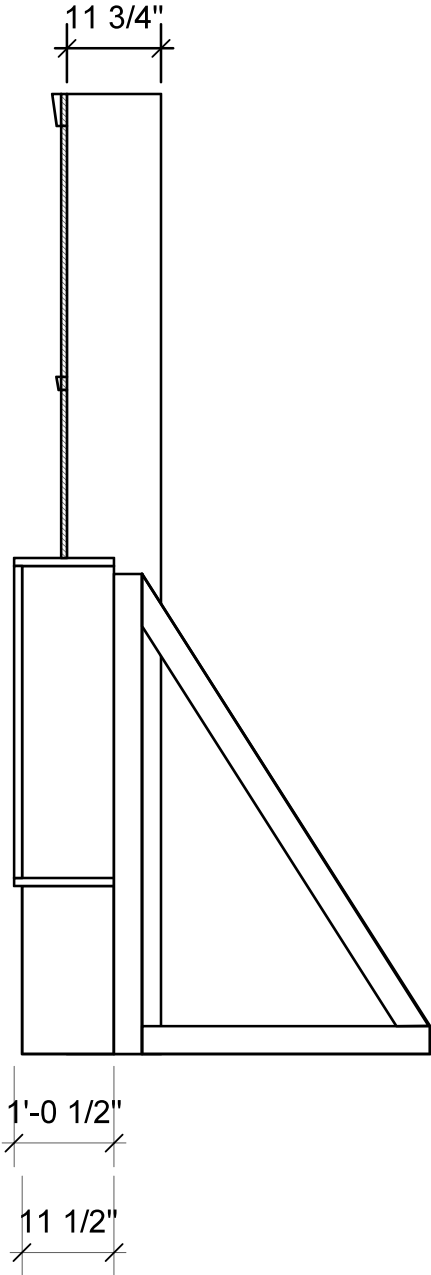


DOORS WILL MAGICALLY SLAM
SHUT DURING "DESTRUCTION"

SR/SL JACKS

9'-0"

15'-10 1/4"

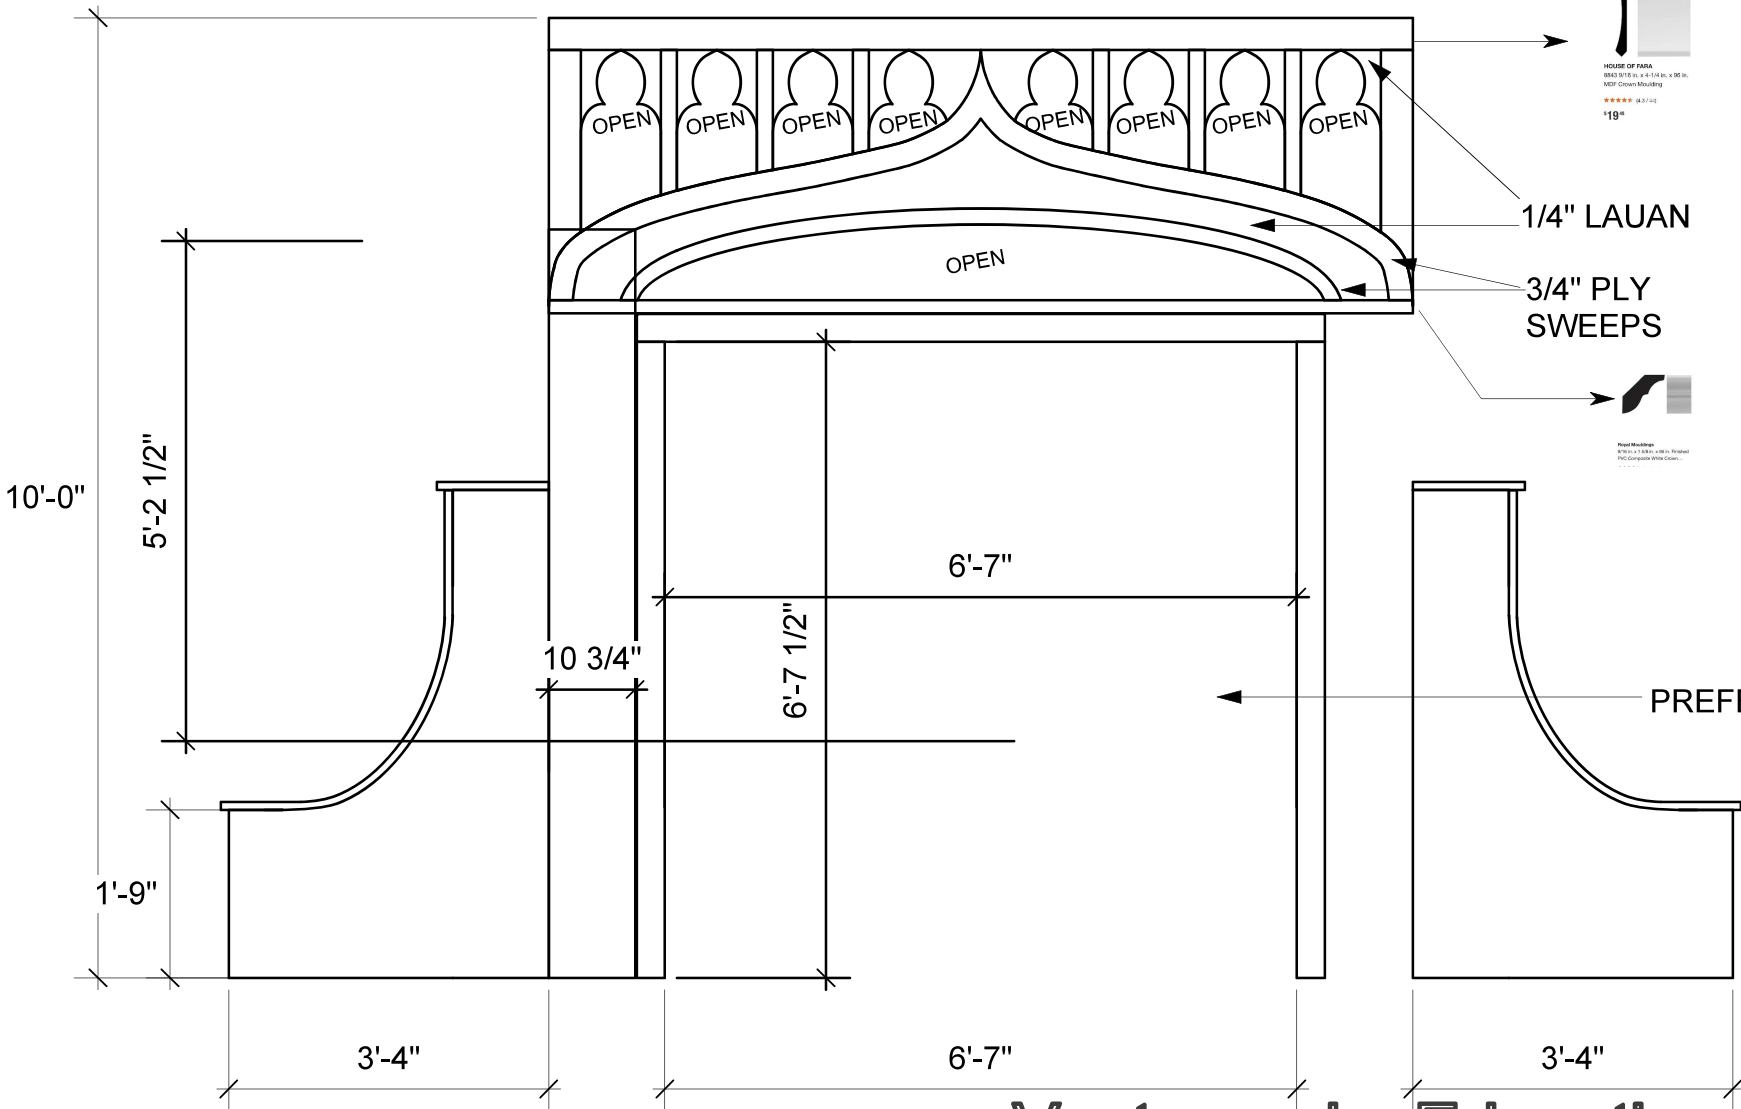

CARRIE
THE MUSICAL

PEEBLES THEATRE

DRAWING: Double Doors

DRAWN BY: KJ

TECHNICAL DIRECTOR: Tanya Sweet

SCALE: 1/2" = 1'0"

PLATE

I

OF 11