
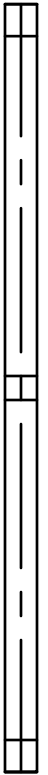


Notes: The 1x6 facing will be attached to the front exterior of the 7 wall pieces after they have been connected; the brick facing will be attached in the remaining gaps and will cover up the seams.

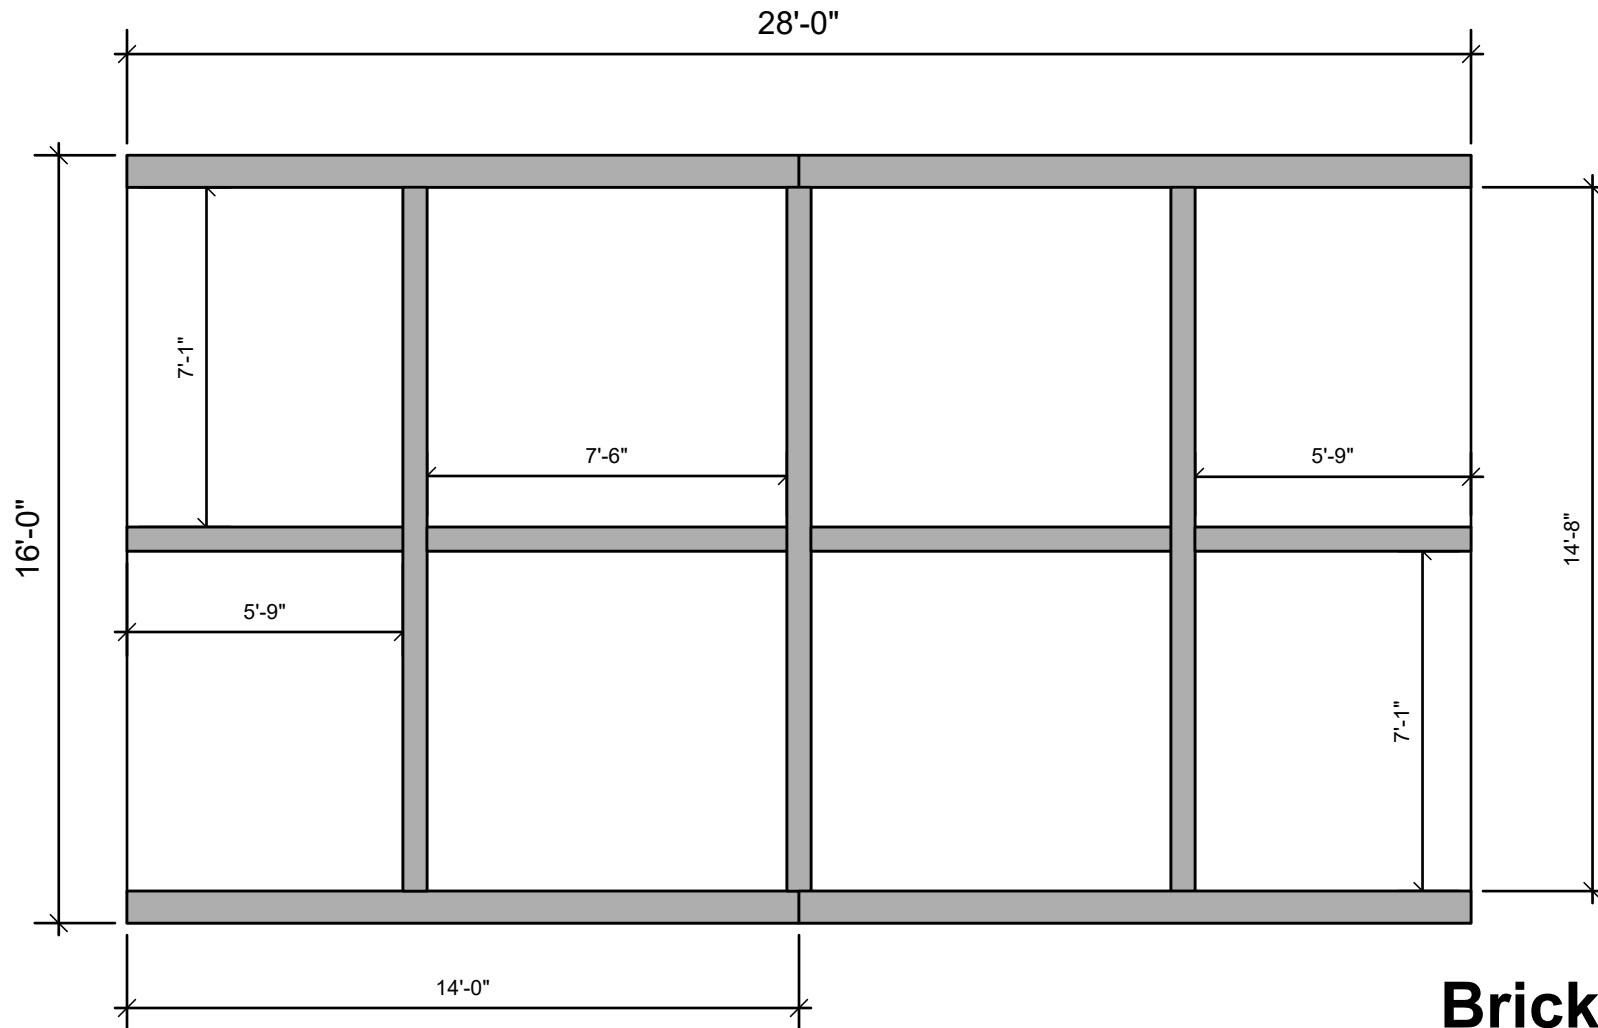

1x6
4@ 14'-0"
2@ 7'-6"
2@ 5'-9"
3@ 14'-8"

Brick Wall Facing
1'-0" = 1/4"